


Plan-4:- Plan Showing the Proposed Layout in L.P.M.Nos.56; 57; 58; 59; 60; 61 and 62 of Kanasanapalli Village, Agiripalle Mandal, Eluru District.

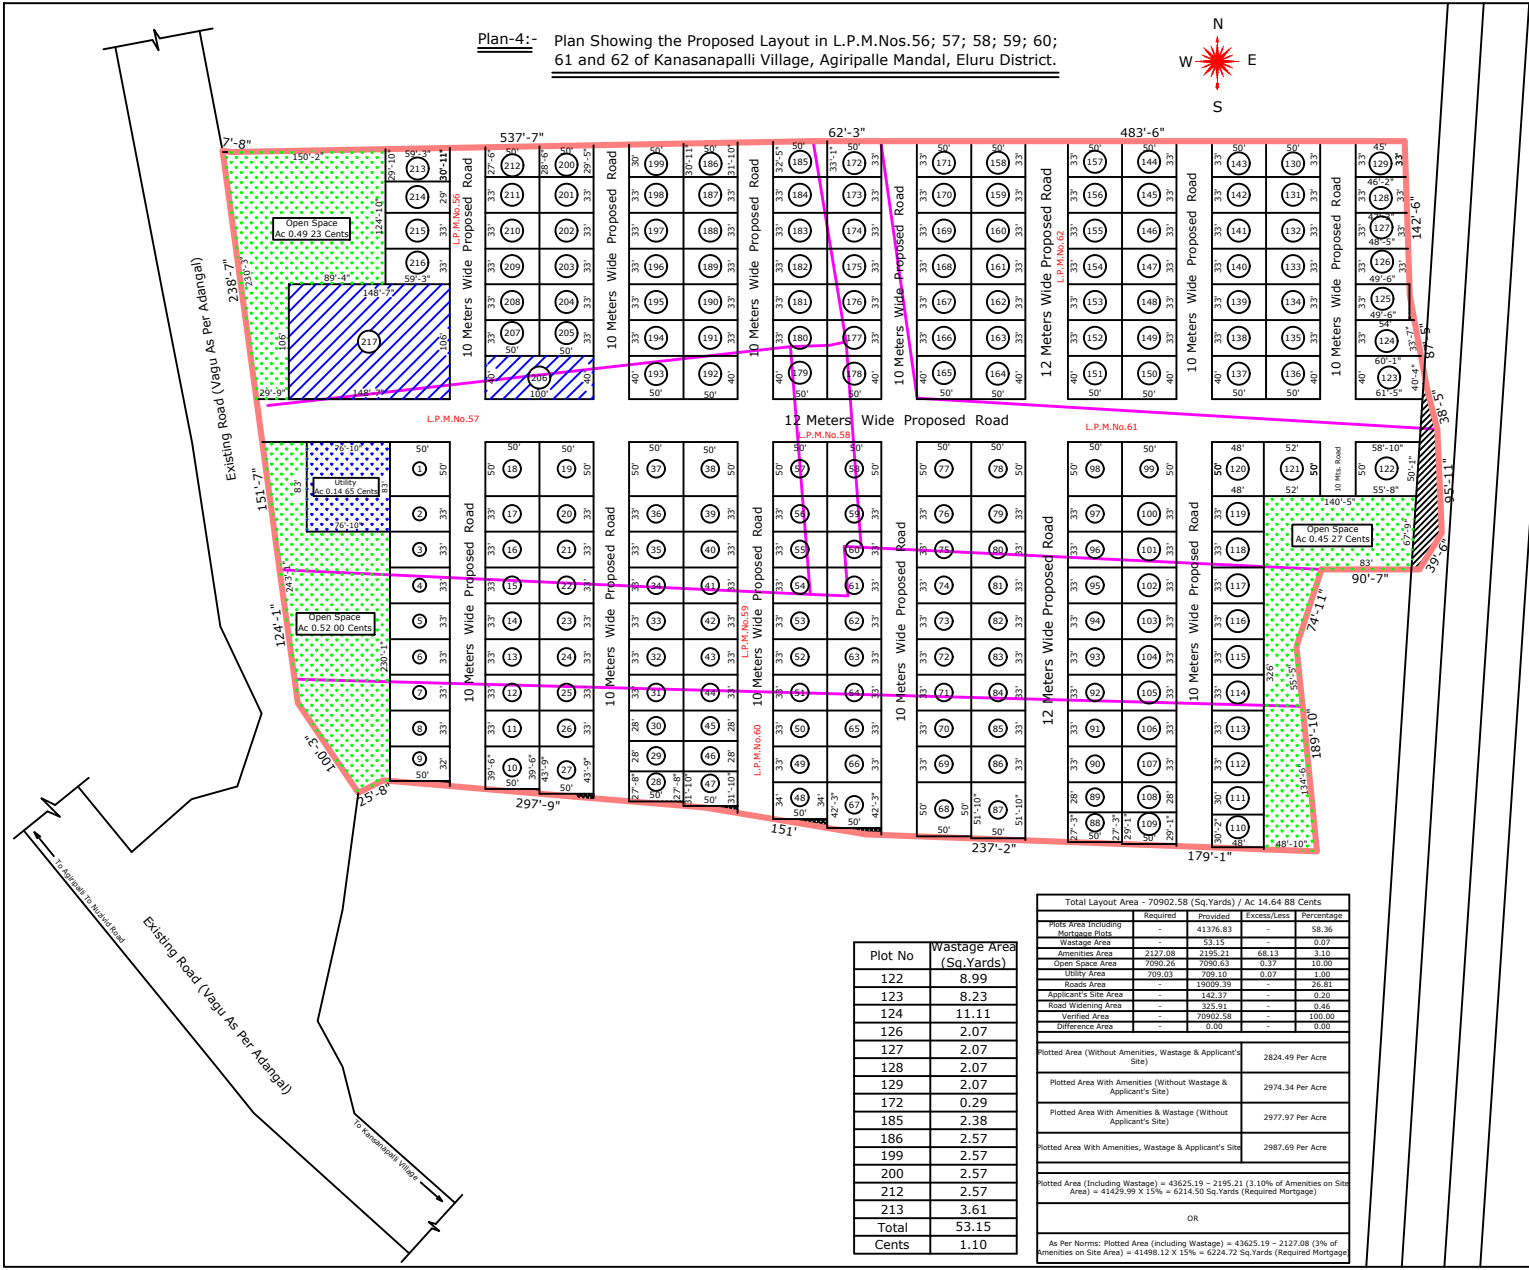

S.No	L.P.M.No.	Extent As On Ground (Sq.Yards)	Extent As On Ground (Sq.Meters)	Ac Cents
1	56	12794.56	10697.88	2.64 34
2	57	10367.98	8668.95	2.14 21
3	58	1226.53	1025.53	0.25 34
4	59	11672.00	9759.28	2.41 15
5	60	11860.12	9916.57	2.45 04
6	61	9759.25	8159.98	2.01 63
7	62	13222.15	11055.40	2.73 18
		Total	92283.59	14.64 88
		Layout Area	92283.59	
		Difference	0.00	

P No	Plot-Sq.Mts	Plot-Sq.Y	P No	Plot-Sq.Mts	Plot-Sq.Y	P No	Plot-Sq.Mts	Plot-Sq.Y
1	255.57	305.66	74	153.31	183.36	147	153.31	183.36
2	168.71	201.78	75	153.31	183.36	148	153.31	183.36
3	168.71	201.78	76	153.31	183.36	149	153.31	183.36
4	168.71	201.78	77	232.26	277.78	150	185.93	222.37
5	168.71	201.78	78	232.26	277.78	151	185.93	222.37
6	168.71	201.78	79	153.31	183.36	152	153.31	183.36
7	168.71	201.78	80	153.31	183.36	153	153.31	183.36
8	168.71	201.78	81	153.31	183.36	154	153.31	183.36
9	163.62	195.69	82	153.31	183.36	155	153.31	183.36
10	183.46	219.42	83	153.31	183.36	156	153.31	183.36
11	153.31	183.36	84	153.31	183.36	157	153.31	183.36
12	153.31	183.36	85	153.31	183.36	158	153.31	183.36
13	153.31	183.36	86	153.31	183.36	159	153.31	183.36
14	153.31	183.36	87	240.90	288.11	160	153.31	183.36
15	153.31	183.36	88	126.44	151.22	161	153.31	183.36
16	153.31	183.36	89	153.31	183.36	162	153.31	183.36
17	153.31	183.36	90	153.31	183.36	163	153.31	183.36
18	232.26	277.78	91	153.31	183.36	164	185.93	222.37
19	232.26	277.78	92	153.31	183.36	165	185.93	222.37
20	153.31	183.36	93	153.31	183.36	166	153.31	183.36
21	153.31	183.36	94	153.31	183.36	167	153.31	183.36
22	153.31	183.36	95	153.31	183.36	168	153.31	183.36
23	153.31	183.36	96	153.31	183.36	169	153.31	183.36
24	153.31	183.36	97	153.31	183.36	170	153.31	183.36
25	153.31	183.36	98	232.26	277.78	171	153.31	183.36
26	153.31	183.36	99	232.26	277.78	172	153.31	183.36
27	203.25	243.08	100	153.31	183.36	173	153.31	183.36
28	128.64	153.85	101	153.31	183.36	174	153.31	183.36
29	130.15	155.66	102	153.31	183.36	175	153.31	183.36
30	130.15	155.66	103	153.31	183.36	176	153.31	183.36
31	153.31	183.36	104	153.31	183.36	177	153.31	183.36
32	153.31	183.36	105	153.31	183.36	178	185.93	222.37
33	153.31	183.36	106	153.31	183.36	179	185.93	222.37
34	153.31	183.36	107	153.31	183.36	180	153.31	183.36
35	153.31	183.36	108	130.15	155.66	181	153.31	183.36
36	153.31	183.36	109	135.22	161.72	182	153.31	183.36
37	232.26	277.78	110	134.59	160.97	183	153.31	183.36
38	232.26	277.78	111	133.86	160.10	184	153.31	183.36
39	153.31	183.36	112	147.18	176.03	185	152.73	182.66
40	153.31	183.36	113	147.18	176.03	186	145.78	174.35
41	153.31	183.36	114	147.18	176.03	187	153.31	183.36
42	153.31	183.36	115	147.18	176.03	188	153.31	183.36
43	153.31	183.36	116	147.18	176.03	189	153.31	183.36
44	153.31	183.36	117	147.18	176.03	190	153.31	183.36
45	130.15	155.66	118	147.18	176.03	191	153.31	183.36
46	130.15	155.66	119	147.18	176.03	192	185.93	222.37
47	148.03	177.04	120	222.96	266.66	193	185.93	222.37
48	157.86	188.80	121	241.55	288.89	194	153.31	183.36
49	153.31	183.36	122	265.95	318.07	195	153.31	183.36
50	153.31	183.36	123	230.34	275.48	196	153.31	183.36
51	153.31	183.36	124	174.98	209.27	197	153.31	183.36
52	153.31	183.36	125	151.88	181.65	198	153.31	183.36
53	153.31	183.36	126	150.14	179.57	199	141.68	169.21
54	153.31	183.36	127	146.68	175.43	200	134.37	160.71
55	153.31	183.36	128	143.22	171.29	201	153.31	183.36
56	153.31	183.36	129	139.75	167.14	202	153.31	183.36
57	232.26	277.78	130	153.31	183.36	203	153.31	183.36
58	232.26	277.78	131	153.31	183.36	204	153.31	183.36
59	153.31	183.36	132	153.31	183.36	205	153.31	183.36
60	153.31	183.36	133	153.31	183.36	206	371.86	444.74
61	153.31	183.36	134	153.31	183.36	207	153.31	183.36
62	153.31	183.36	135	153.31	183.36	208	153.31	183.36
63	153.31	183.36	136	185.93	222.37	209	153.31	183.36
64	153.31	183.36	137	185.93	222.37	210	153.31	183.36
65	153.31	183.36	138	153.31	183.36	211	153.31	183.36
66	153.31	183.36	139	153.31	183.36	212	130.08	155.57
67	196.30	234.77	140	153.31	183.36	213	167.28	200.07
68	232.12	277.61	141	153.31	183.36	214	159.65	190.94
69	153.31	183.36	142	153.31	183.36	215	181.68	217.29
70	153.31	183.36	143	153.31	183.36	216	181.68	217.29
71	153.31	183.36	144	153.31	183.36	217	163.62	175.04
72	153.31	183.36	145	153.31	183.36	Total	36475.68	43624.99
73	153.31	183.36	146	153.31	183.36		901.30	901.34

Plot No	Wastage Area (Sq.Yards)
122	8.99
123	8.23
124	11.11
126	2.07
127	2.07
128	2.07
129	2.07
172	0.29
185	2.38
186	2.57
199	2.57
200	2.57
212	2.57
213	3.61
Total	53.15
Cents	1.10

Total Layout Area - 70902.58 (Sq.Yards) / Ac 14.64 88 Cents				
Required	Provided	Excess/Less	Percentage	
Pipes Area Including Wastage Area	41376.83	-	58.36	
Wastage Area	53.15	-	0.07	
Amenities Area	2127.08	2195.21	68.13	3.10
Open Space Area	7090.26	7090.63	0.37	10.00
Utility Area	729.63	729.10	-0.57	-1.00
Roads Area	19009.39	-	-	26.81
Applicant's Site Area	-	142.37	-	0.20
Road Widening Area	-	325.91	-	0.46
Verified Area	-	70902.58	-	100.00
Difference Area	-	0.00	-	0.00
Plotted Area (Without Amenities, Wastage & Applicant's Site) 2824.49 Per Acre				
Plotted Area With Amenities (Without Wastage & Applicant's Site) 2974.34 Per Acre				
Plotted Area With Amenities & Wastage (Without Applicant's Site) 2977.97 Per Acre				
Plotted Area With Amenities, Wastage & Applicant's Site 2987.69 Per Acre				
Plotted Area (Including Wastage) = 43625.19 - 2195.21 (3.10% of Amenities on Site Area) = 41429.99 X 15% = 6214.50 Sq.Yards (Required Mortgage)				
OR				
As Per Norms: Plotted Area (Including Wastage) = 43625.19 - 2127.08 (3% of Amenities on Site Area) = 41498.12 X 15% = 6224.72 Sq.Yards (Required Mortgage)				